



APPROVED

BD 11/30/23



REVIEWED

By Kylee V. Ruby at 3:42 pm, Dec 06, 2023



SHEET NOTES

KEYED NOTES

 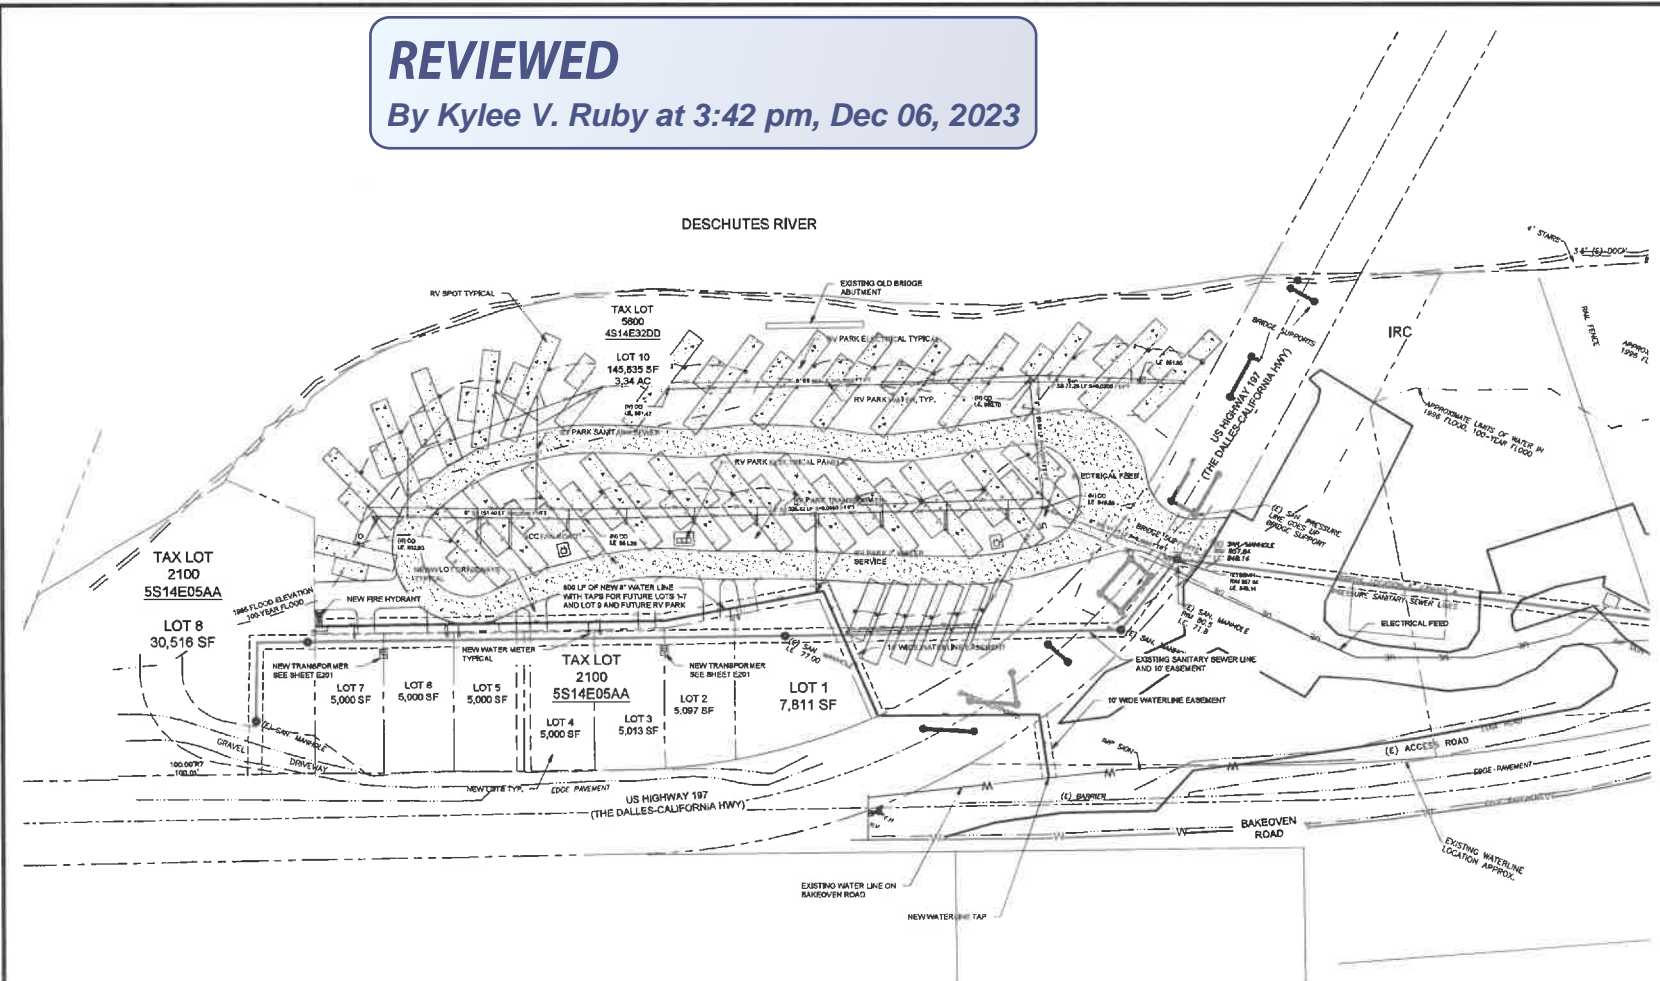

1 OVERALL SITE PLAN SCALE: 1" = 40'



REV	DESCRIPTION	DATE
1	ISSUE FOR PERMIT	11/11/2023
2	BY DATE	

DRAWN BY: DAWN ENGINEER: ENG SCALE: AS SHOWN ISSUED DATE: 11/21/2023

DO NOT SCALE ITEMS FROM THIS DRAWING. THIS DRAWING PLOTTED AT 1:1 SCALE SHOULD BE 24" X 36".

DRAWING TITLE: IMPERIAL RIVER COMPANY PROPERTY LINE ADJUSTMENT MAUPIN, OREGON

OVERALL SITE PLAN

PROJECT NO: 23144 DRAWING NUMBER: C200